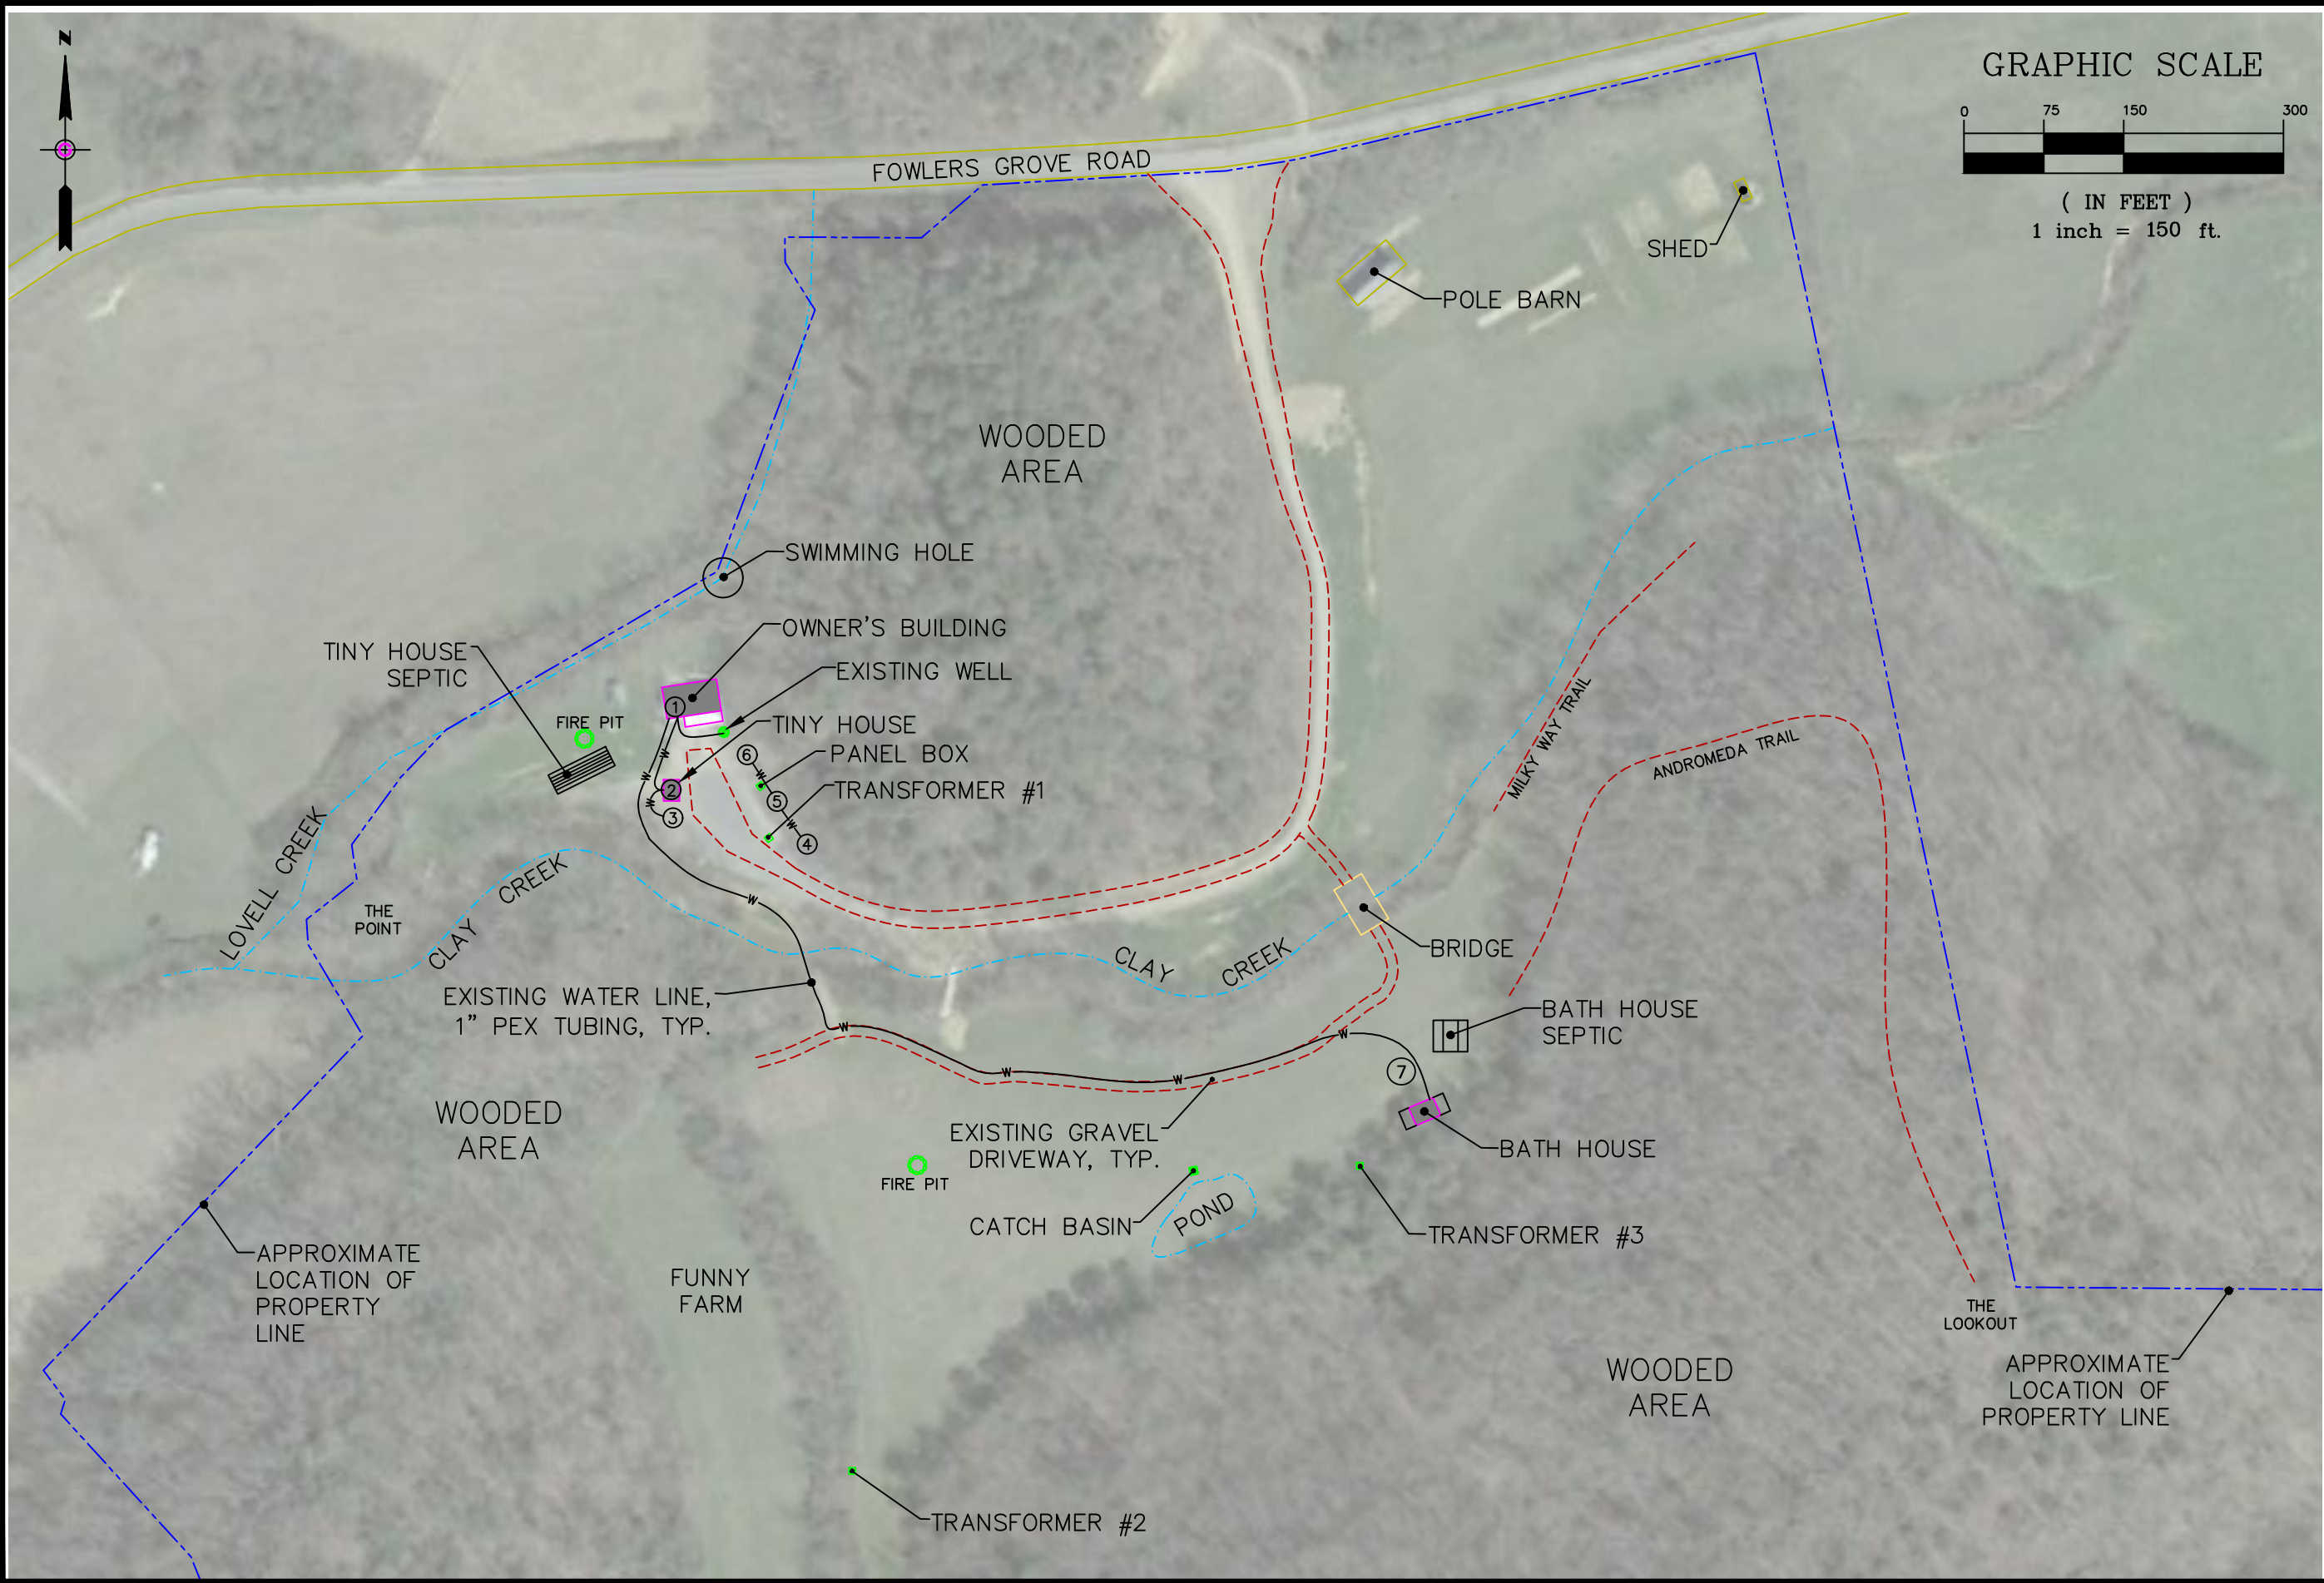


DATE: 11.15.2024	DRAWN BY: A/C	CHECKED BY:	SCALE: 1"=150'	SHEET 1 of 1
------------------	---------------	-------------	----------------	--------------

Legend
W - Water line
⑦ - Water System Connection

WATER & SEPTIC PLAN

PREPARED FOR

STAR GAZER GLAMPING

1155 FOWLERS GROVE RD NEWPORT, TN

GUNTLOW & ASSOCIATES

ENGINEERING • SURVEYING • ARCHITECTURE

55 NORTH STREET
WILLIAMSTOWN, MA. 01267
413-458-2198
413-458-2712 FAX

